



This is the plan referred to in the Disposition by Sundial Properties (Gilmerton) Limited in favour of Paul Graham Edgav dated 27th July, 2000.

Ray Murray

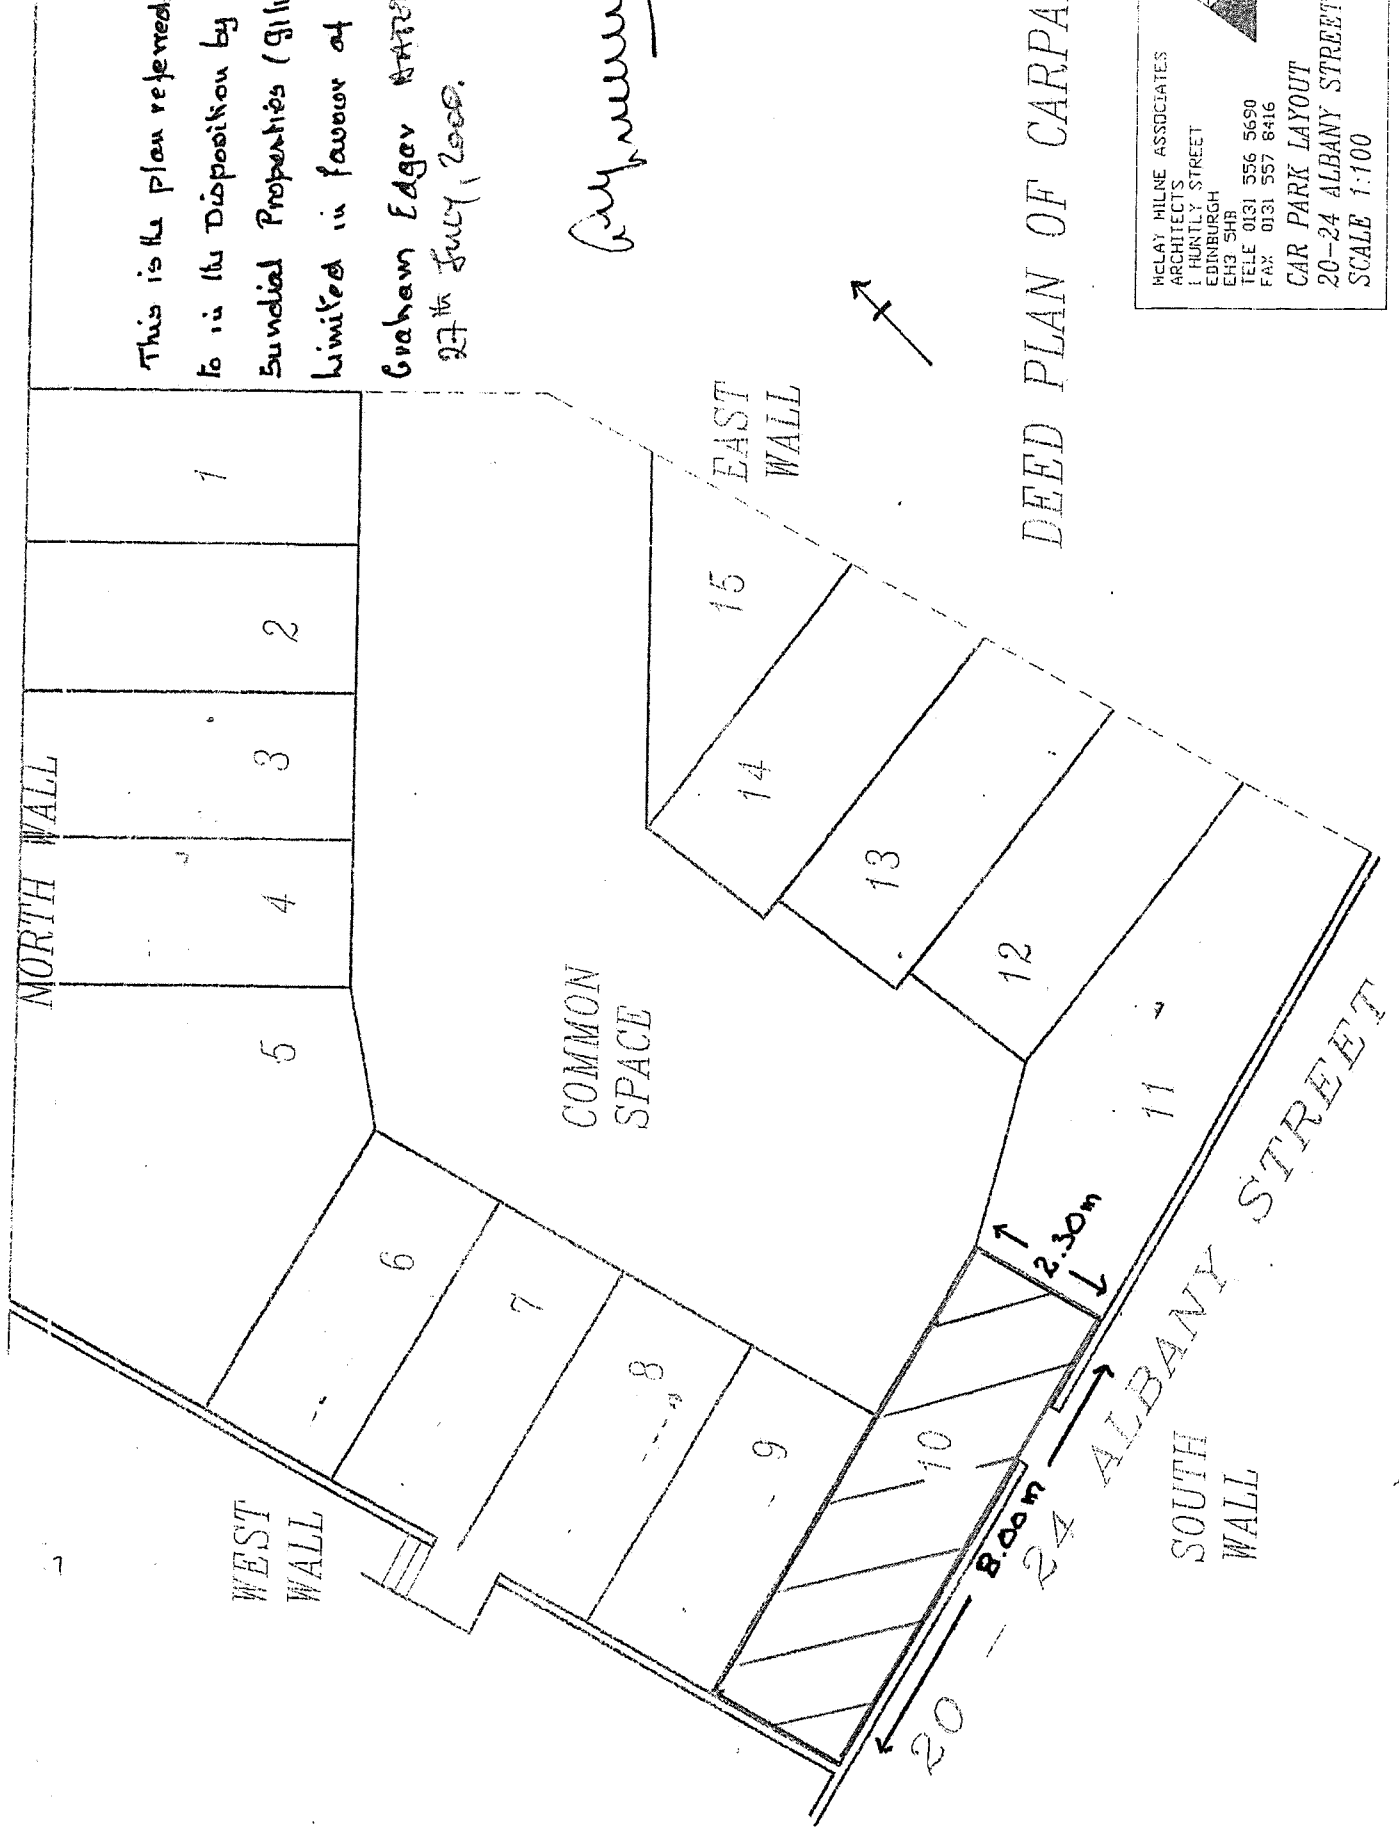

DEED PLAN OF CARPARK

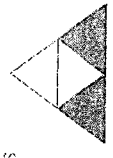

 MCLAY MILNE ASSOCIATES

 ARCHITECTS

 1 HUNTLY STREET

 EDINBURGH

 EH3 5HB

 TELE 0131 556 5690

 FAX 0131 557 8416

 CAR PARK LAYOUT

 20-24 ALBANY STREET

 SCALE 1:100